
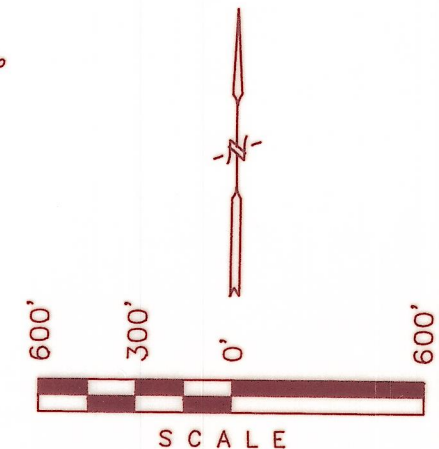


INLAND PRODUCTION

PROPERTY SURVEY

LOCATED IN
THE NORTH 1/2 NE 1/4 OF SECTION 28,
& WEST 1/2 NW 1/4 OF SECTION 27,
T8S, R17E, S.L.B.&M. DUCHESNE COUNTY, UTAH

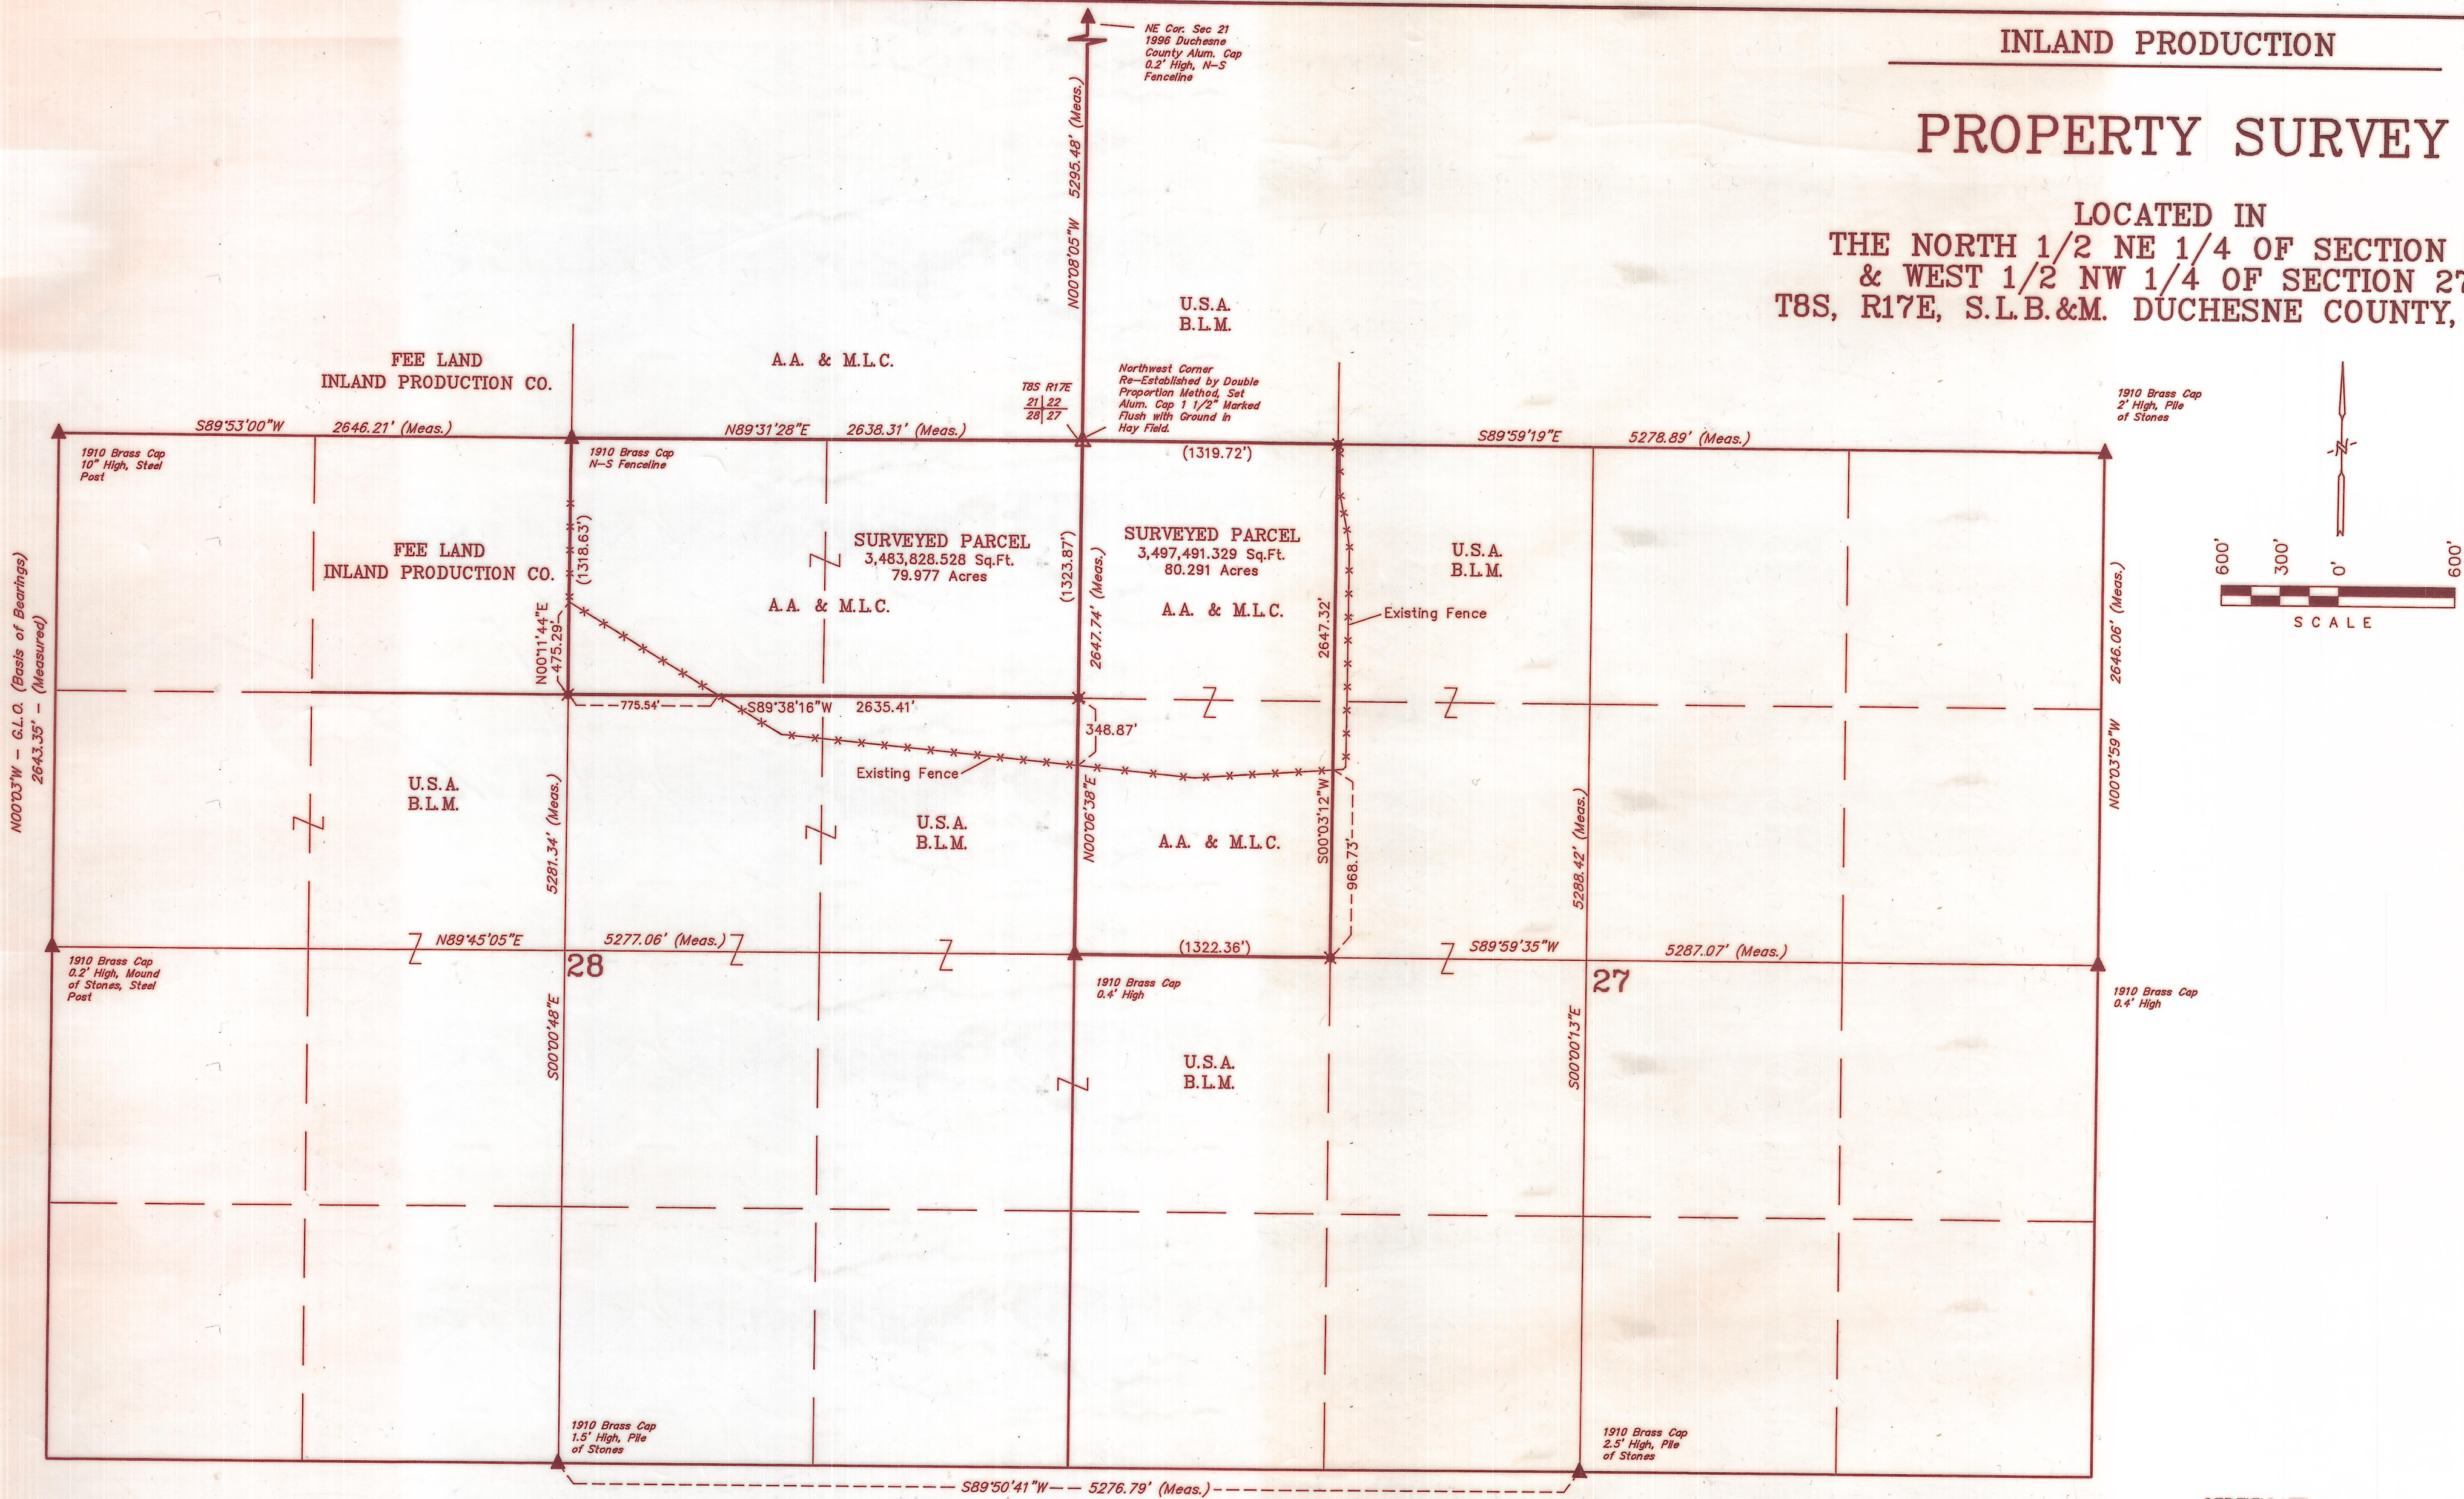

FILE NO. _____ FEE PAID \$ _____ AT THE REQUEST OF UTAH
ENGINEERING AND LAND SURVEYING, THIS _____ DAY
OF _____, 19____

DUCHESNE COUNTY SURVEYOR'S CERTIFICATE

THE DUCHESNE COUNTY SURVEYOR HAS CHECKED
THIS PLAT FOR FORM AND ADHERANCE TO THE STATE
OF UTAH REQUIREMENTS FOR ITEMS TO BE ON A
SURVEYOR'S PLAT FOR RECORDING WITH THE COUNTY
SURVEYORS OFFICE, ON THIS _____ DAY
OF _____, 19____

DEPUTY DUCHESNE COUNTY
SURVEYOR

LEGEND:

- ✕ = PROPERTY CORNERS SET
(1 1/2" ALUM. CAP MARKED
U.E.L.S. #2454 ON 5/8" REBAR)
- ▲ = SECTION CORNERS LOCATED

ORIGINAL DESCRIPTION

WEST 1/2 NW 1/4 OF SECTION 27, T8S, R17E, S.L.B.&M.
CONTAINS 80.291 ACRES MORE OR LESS.
& NORTH 1/2 NE 1/4 OF SECTION 28, T8S, R17E, S.L.B.&M.
CONTAINS 79.977 ACRES MORE OR LESS.

REVISED DESCRIPTIONS

NONE REQUIRED

SURVEYORS NARRATIVE

WE WERE REQUESTED BY INLAND PRODUCTION TO SURVEY PROPERTY IN
WEST 1/2 NW 1/4 OF SECTION 27, T8S, R17E, S.L.B.&M. & THE NORTH 1/2
NE 1/4 OF SECTION 28, T8S, R17E, S.L.B.&M. AS CONTROL FOR THIS
SURVEY WE HAVE USED THE SECTION CORNERS WHICH AS SHOWN HEREON.
AS BASIS OF BEARINGS WE HAVE USED THE G.L.O. BEARING OF N00°03'W
ALONG THE WEST LINE OF THE NW 1/4 OF SECTION 28, T8S, R17E, S.L.B.&M.
WE BROKE THE TWO SECTIONS DOWN BY USING THE INSTRUCTIONS FROM
THE MANUAL OF SURVEYING INSTRUCTIONS, 1973 EDITIONS. NOTE THAT
THE NORTHEAST CORNER OF SECTION 28 HAD TO BE RE-ESTABLISHED
AS PER MANUAL INSTRUCTIONS.

CERTIFICATE

THIS IS TO CERTIFY THAT THE ABOVE PLAT WAS PREPARED FROM
FIELD NOTES OF ACTUAL SURVEYS MADE BY ME OR UNDER MY
SUPERVISION AND THAT THE SAME ARE TRUE AND CORRECT TO THE
BEST OF MY KNOWLEDGE AND BELIEF

No. 143961
REGISTERED LAND SURVEYOR
REGISTRATION NO. 143961
STATE OF UTAH

U.E.L.S. UTAH ENGINEERING & LAND SURVEYING		
PHONE: (435) 789-1017		
85 SOUTH 200 EAST - VERNAL, UTAH 84078		
SCALE:	DATE SURVEYED:	DATE DRAWN:
1" = 600'	06-11-98	06-12-98
SURVEYED BY:	DRAWN BY:	
L.D.T. K.K. W.W. J.B.	D.R.B.	
WEATHER:	FILE:	
WARM	3 1 6 3 1	

COUNTY SURVEYOR'S FILE # 979